


BOILER WITH SCR & ECON.

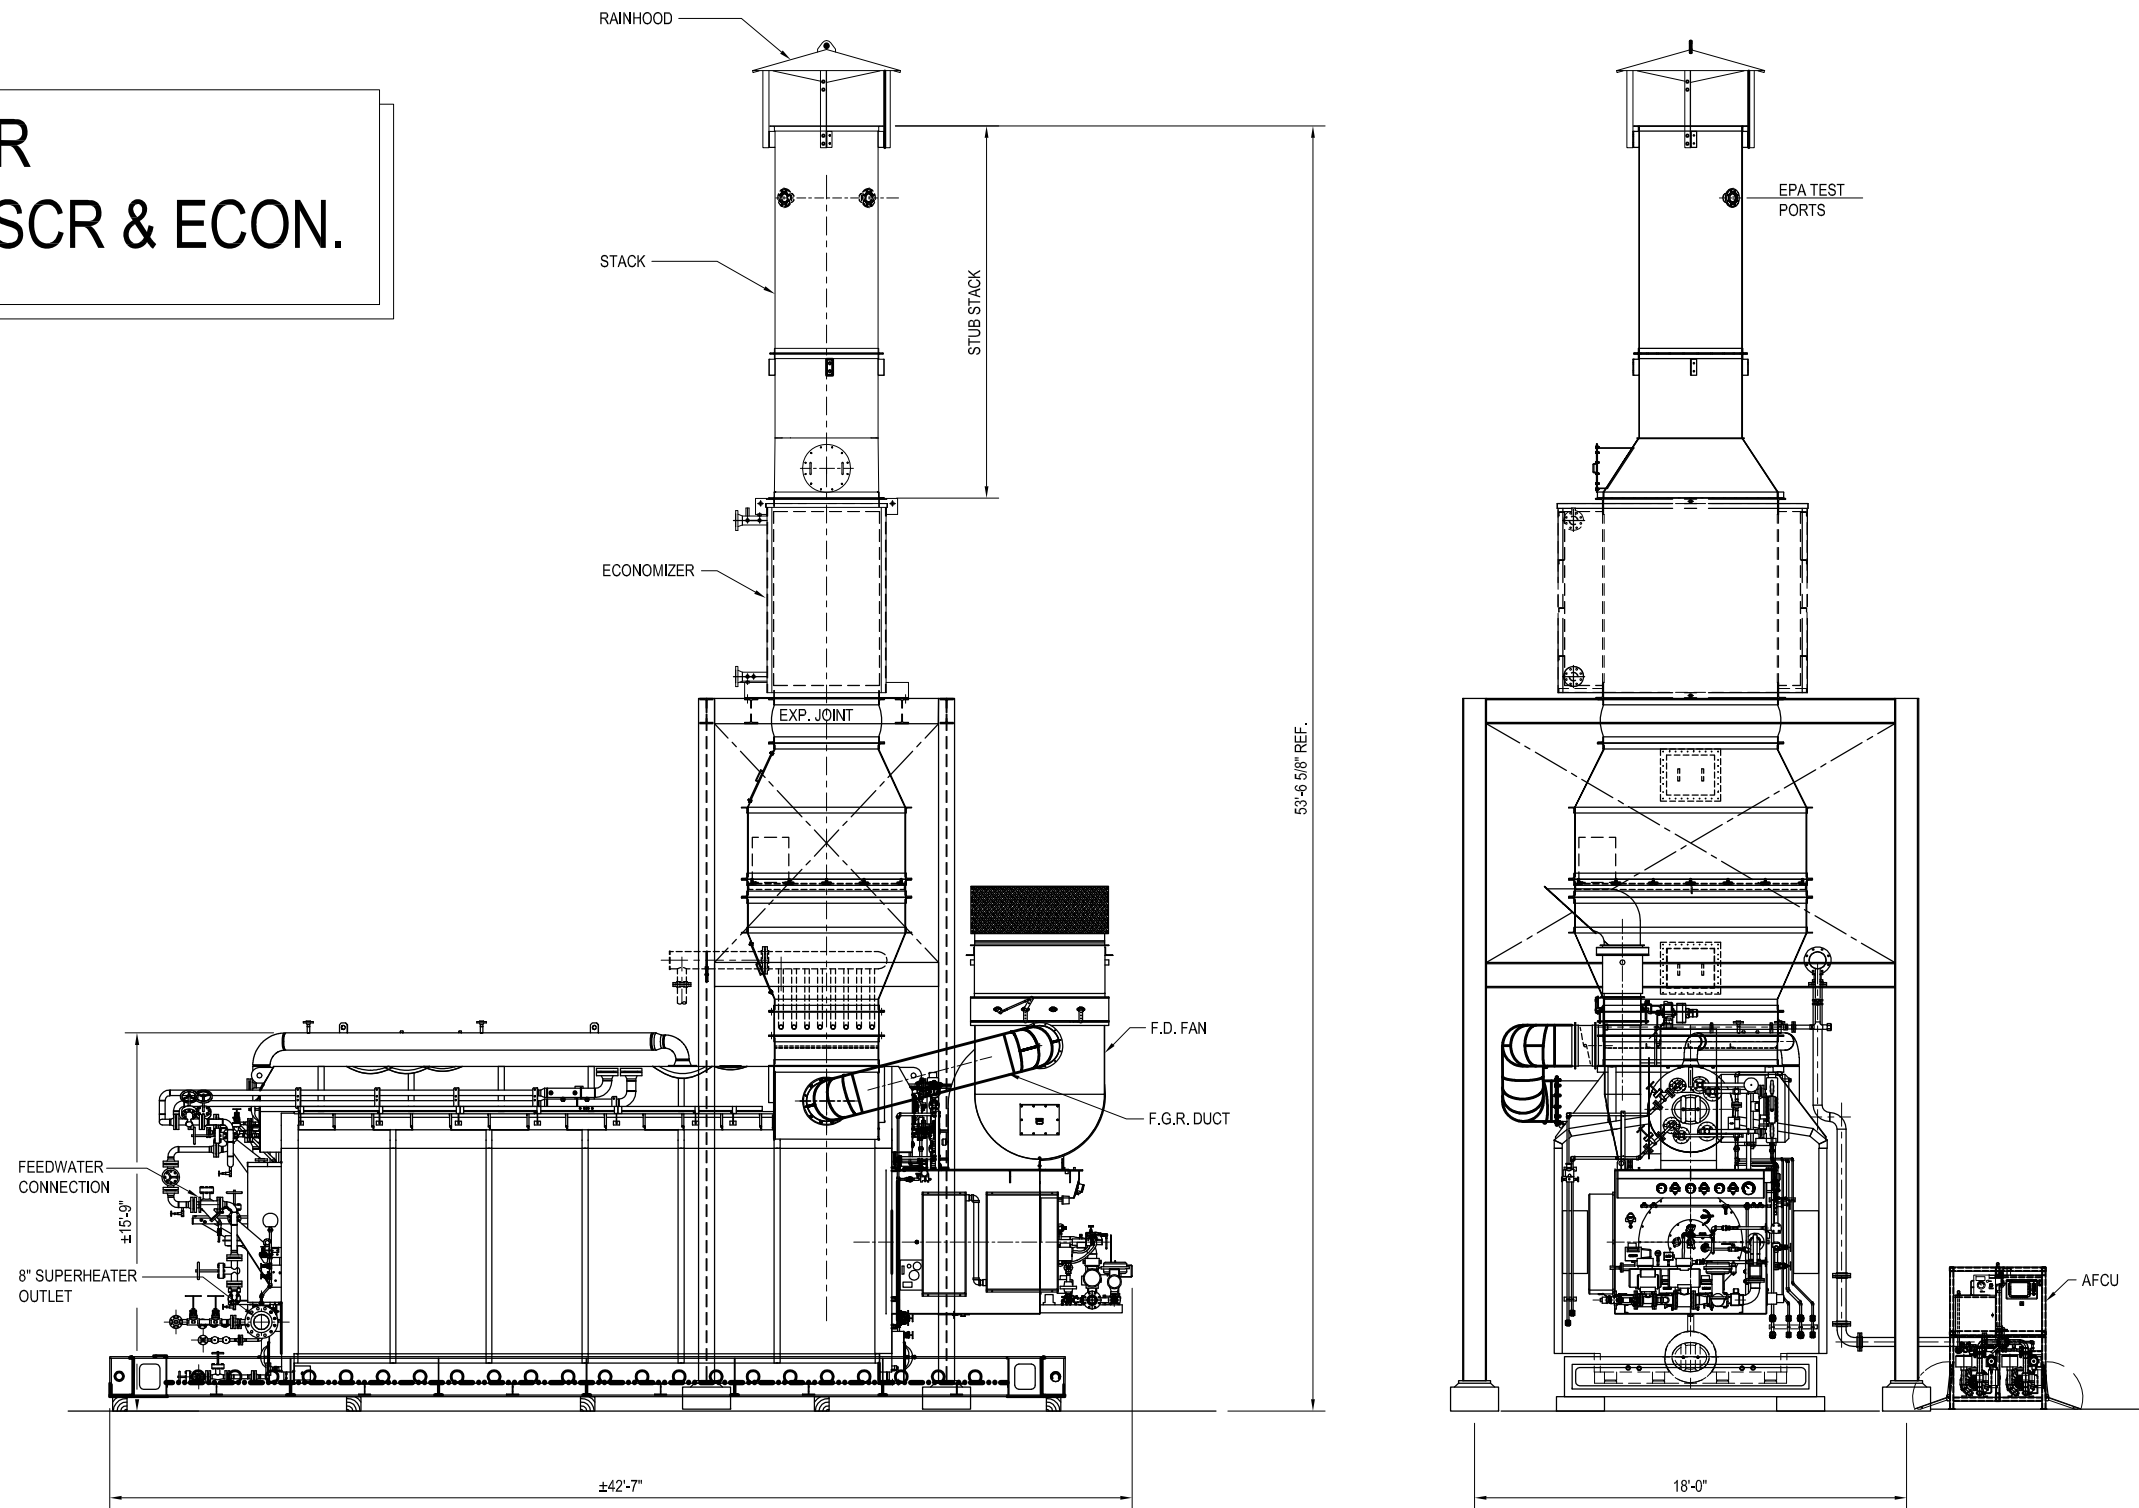

75,000 PPH 750 PSIG 750°F S.H.

INDECK DWG. NO.

THIS DESIGN OR DRAWING IS NOT SOLD AND IS SUBJECT TO RECALL. REPRODUCTION OR COPYING RIGHTS ARE RESERVED SOLELY TO INDECK POWER EQUIPMENT COMPANY. THE DRAWING HAS BEEN DELIVERED AND RECEIVED ON THE EXPRESSED CONDITIONS THAT IT IS NOT USED IN ANY WAY AGAINST THE INTERESTS AND BENEFITS OF INDECK POWER EQUIPMENT COMPANY, AND THAT THIS DRAWING AND ALL COPIES OF IT WILL BE RETURNED TO INDECK POWER EQUIPMENT COMPANY IMMEDIATELY ON DEMAND, AND THAT ALL INFORMATION DISCLOSED BY THIS DRAWING TO THE HOLDER SHALL BE HELD IN CONFIDENCE.

REV	DATE	DESCRIPTION	DRWN BY	APPR BY

INDECK[®]

INDECK POWER EQUIPMENT COMPANY . 1111 WILLIS AVENUE . WHEELING, ILLINOIS 60090

CITY STATE

75K PPH OT-75-SRI ON TRAILER

GA WITH SCR & ECONOMIZER - ELEVATIONS

DATE	05/08/14	DRAWN BY	LI	REV.	A	DRAWING NUMBER	SJ513-02-001	SHEET 1 of 1
SCALE	1/8"=1'-0"	CHECKED BY	JM					